



$(4000 + 773 + 910 - 500) \times 1.25 = 6478.75$
 $(6300 + 120 - 500 \times 0.5) = 6170$
 $\therefore 6478.75 - 250 = 6228.75 > 6170 \text{ OK}$

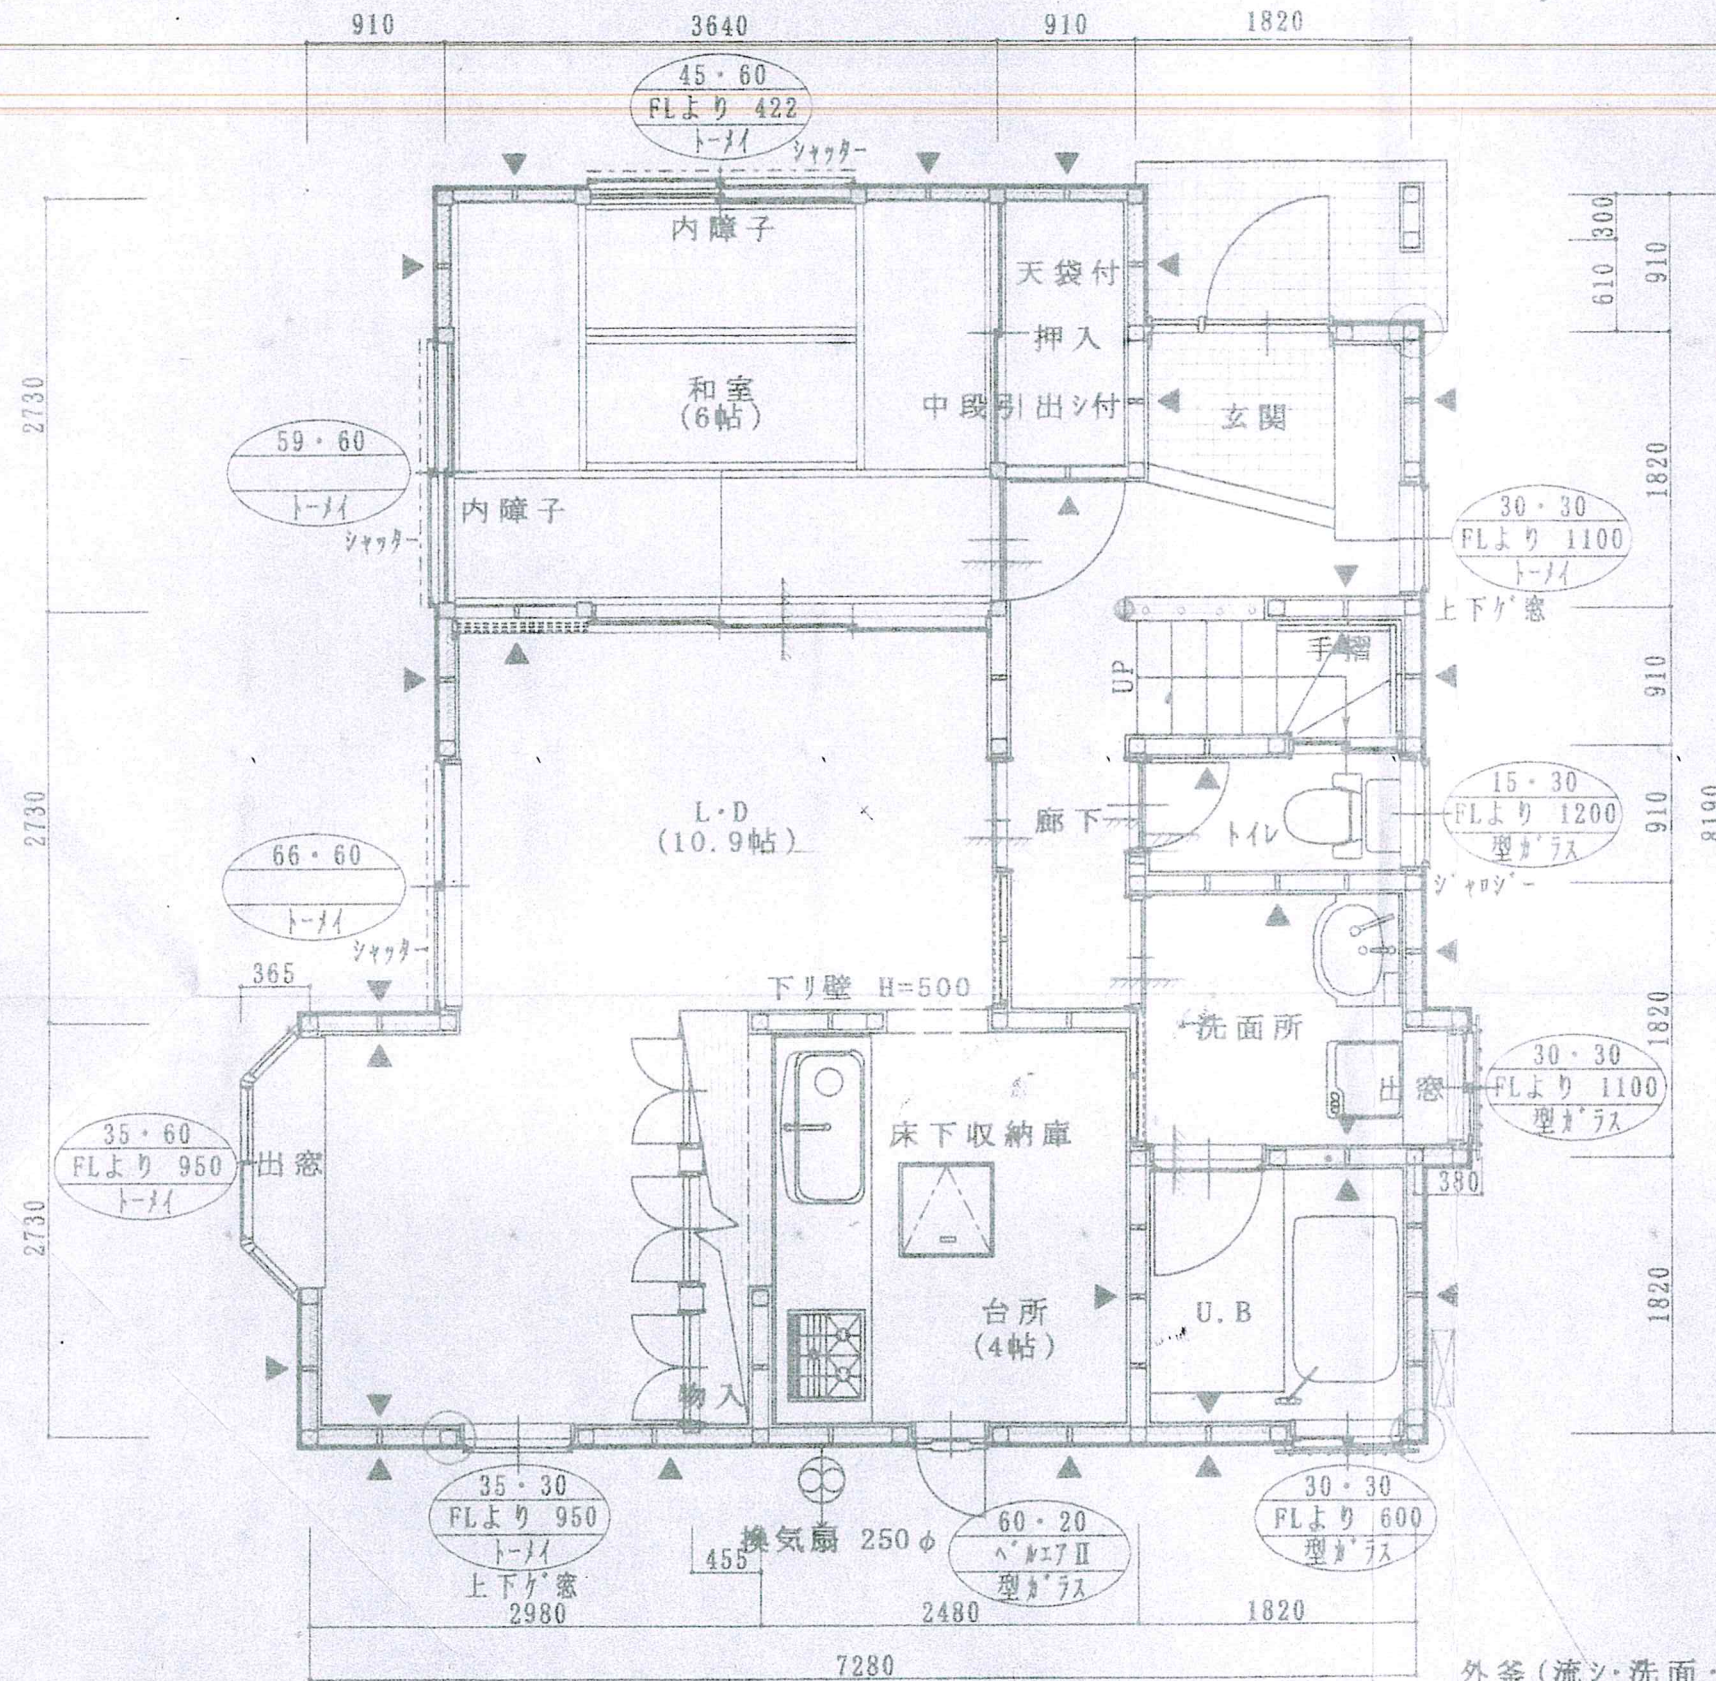

1階平面図 1/50

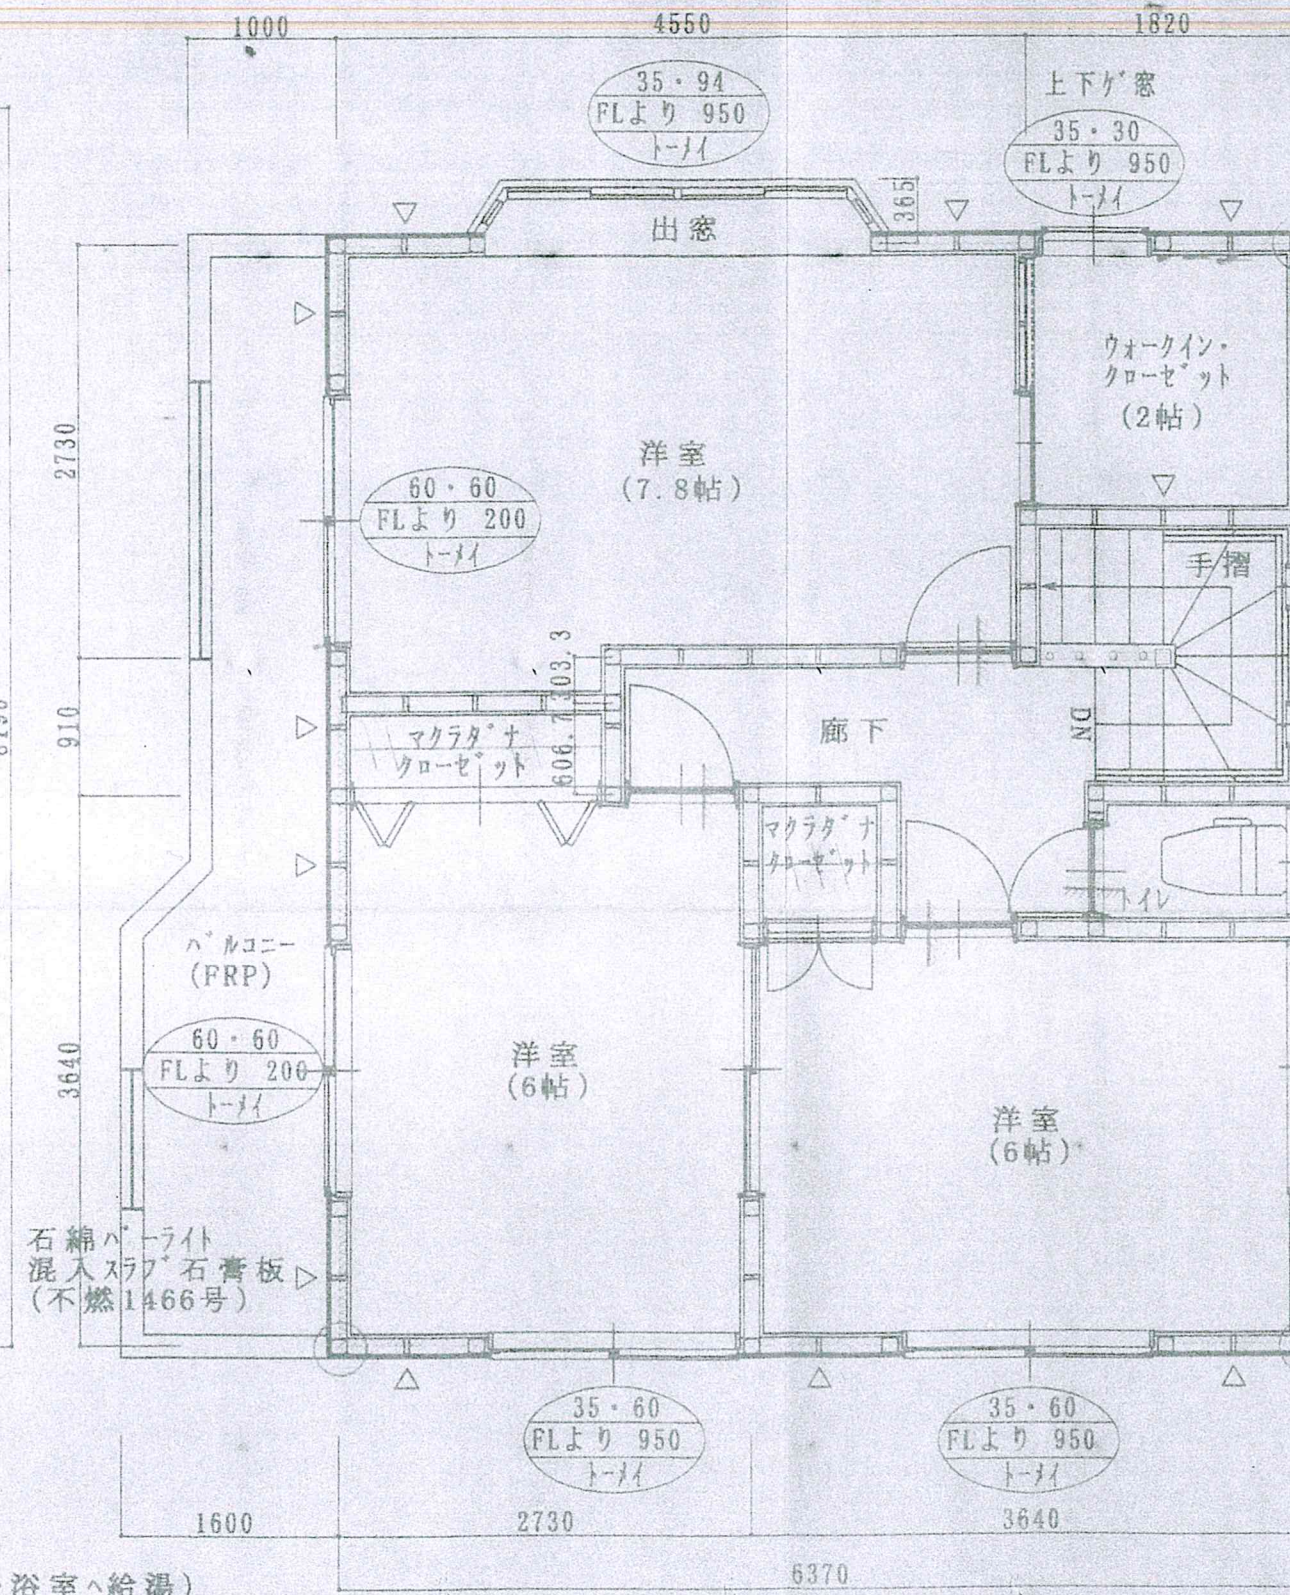

2階平面図 1/50

外釜 (流シ・洗面・浴室へ給湯)